

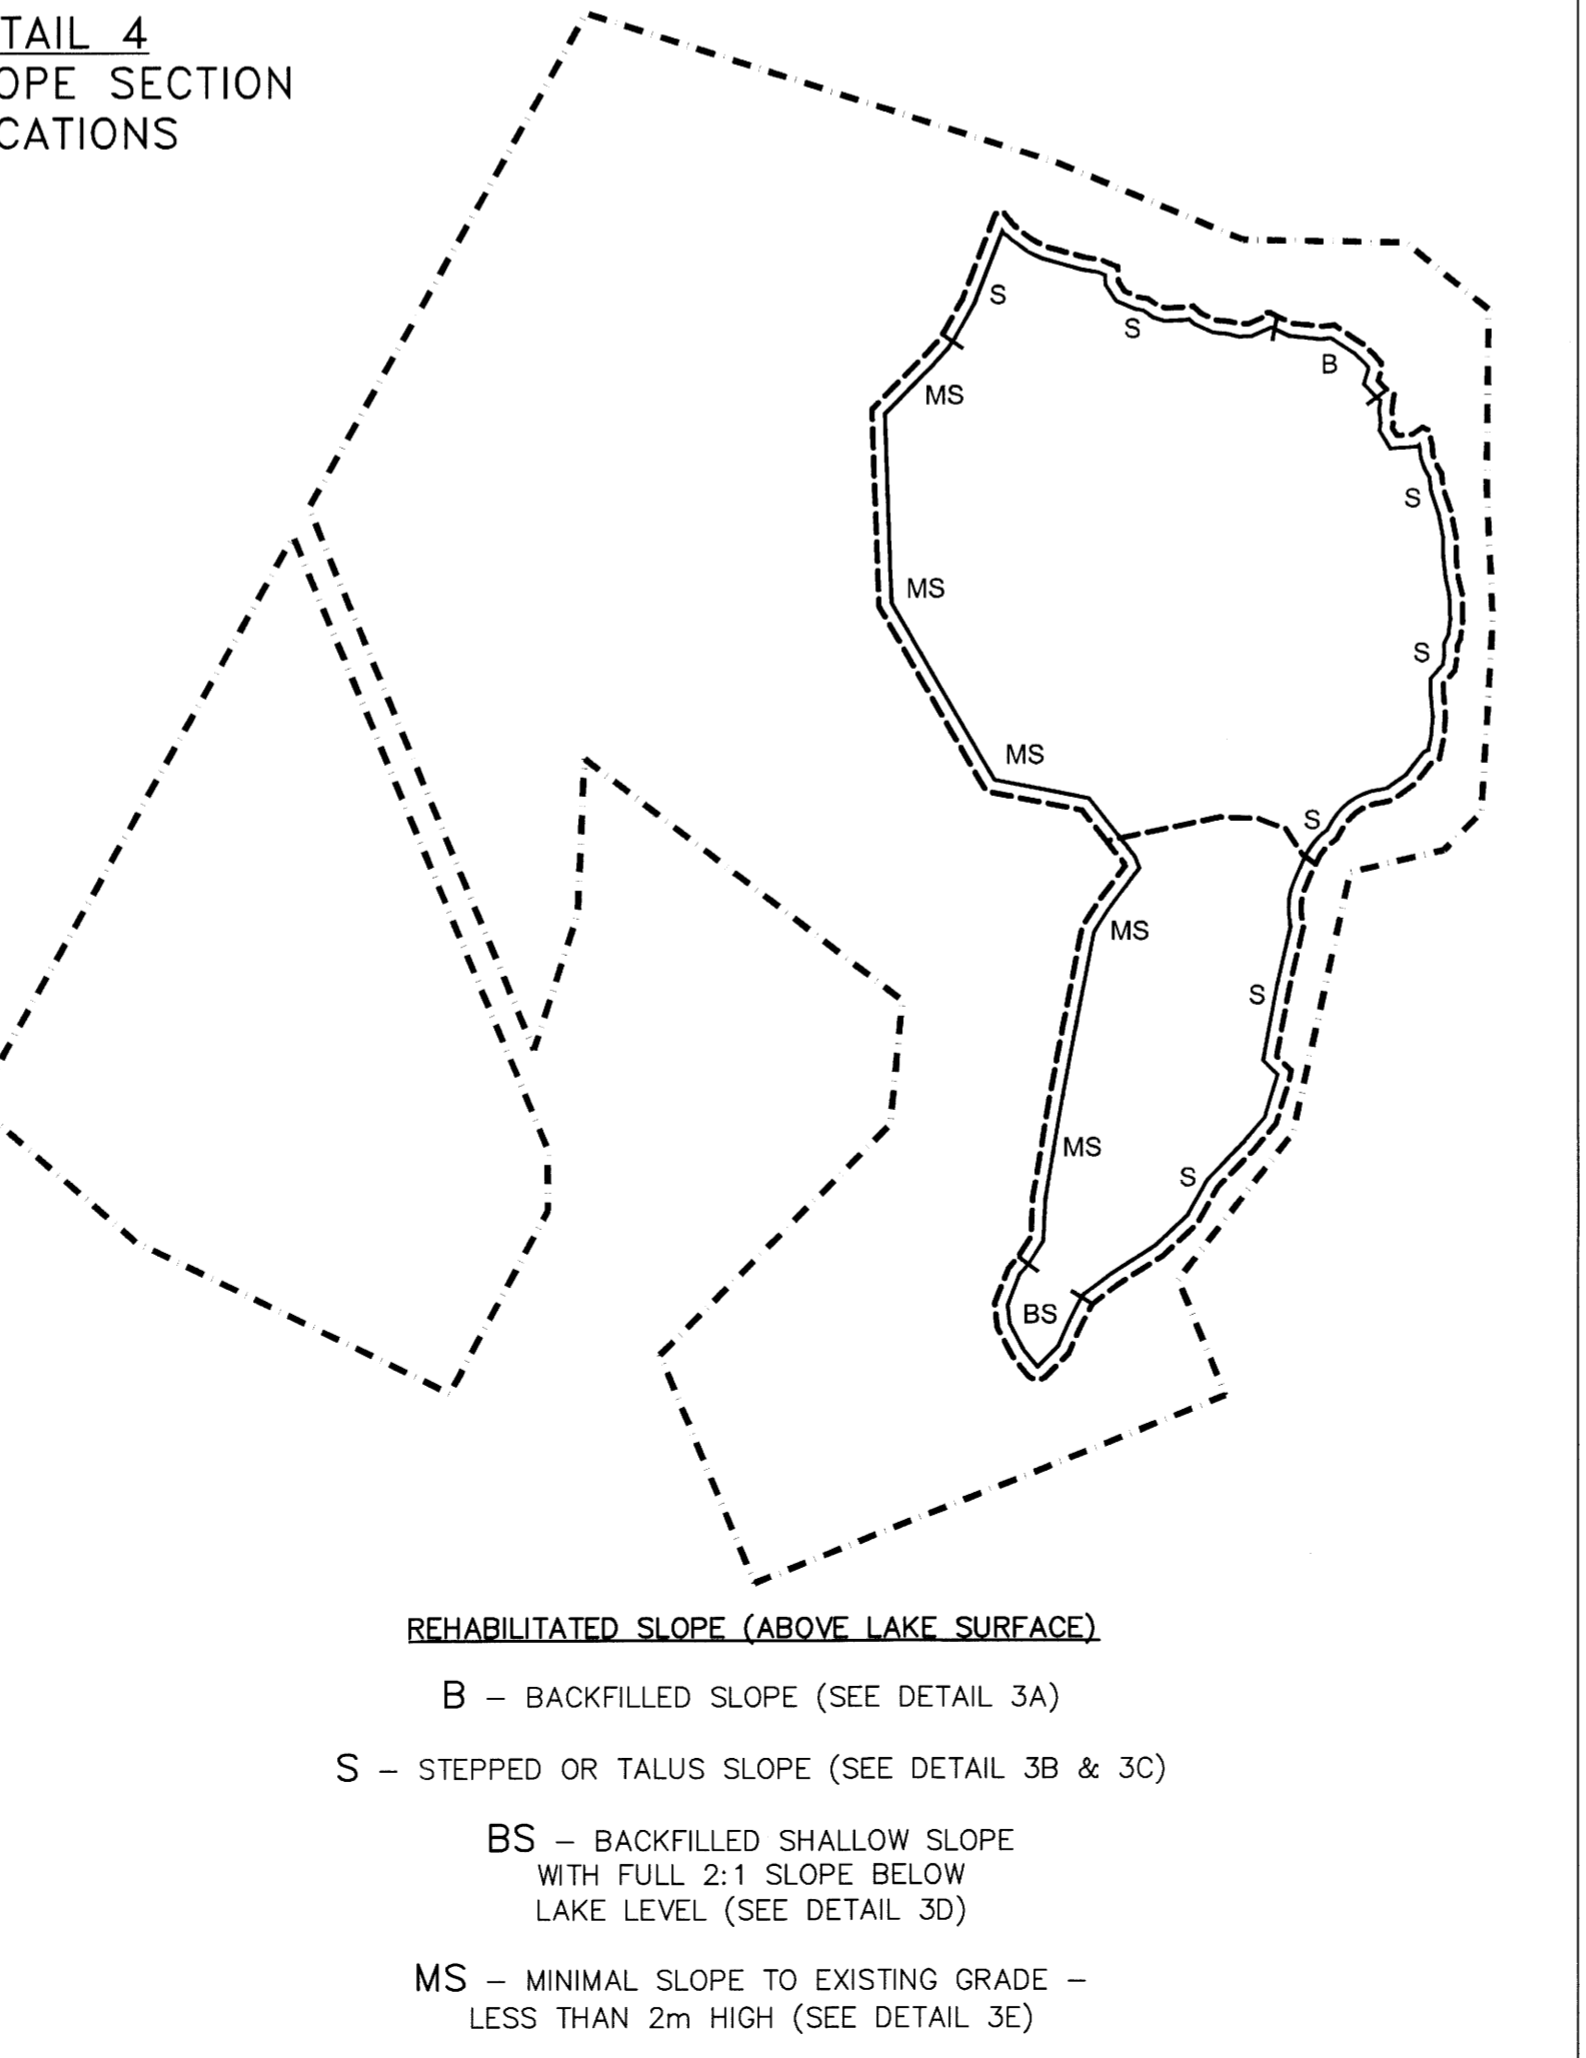
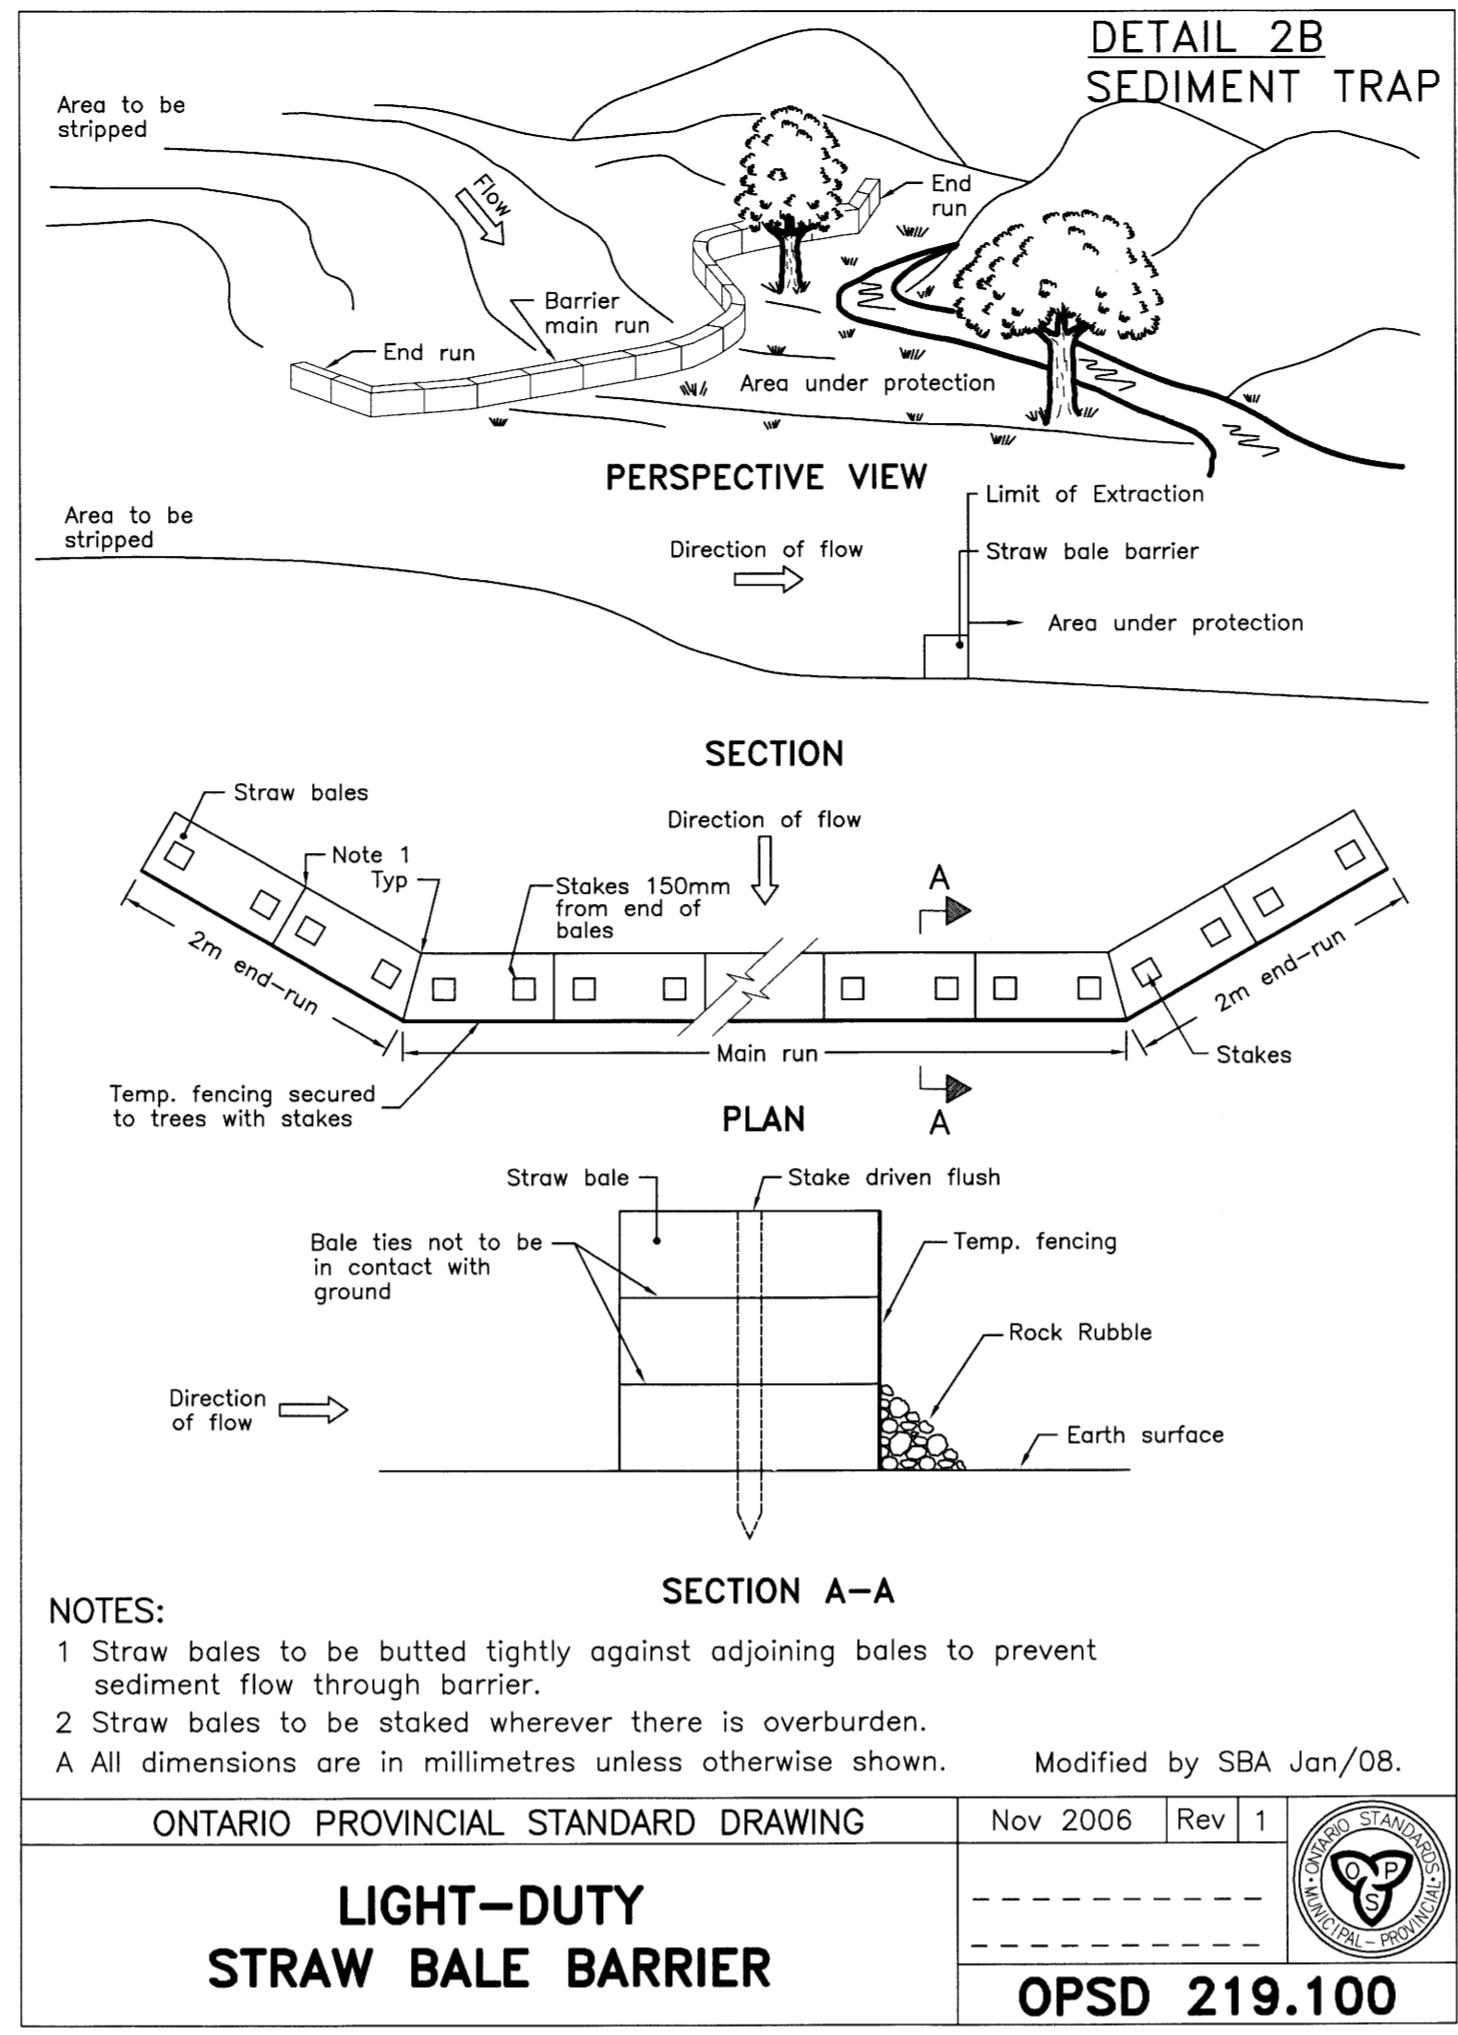
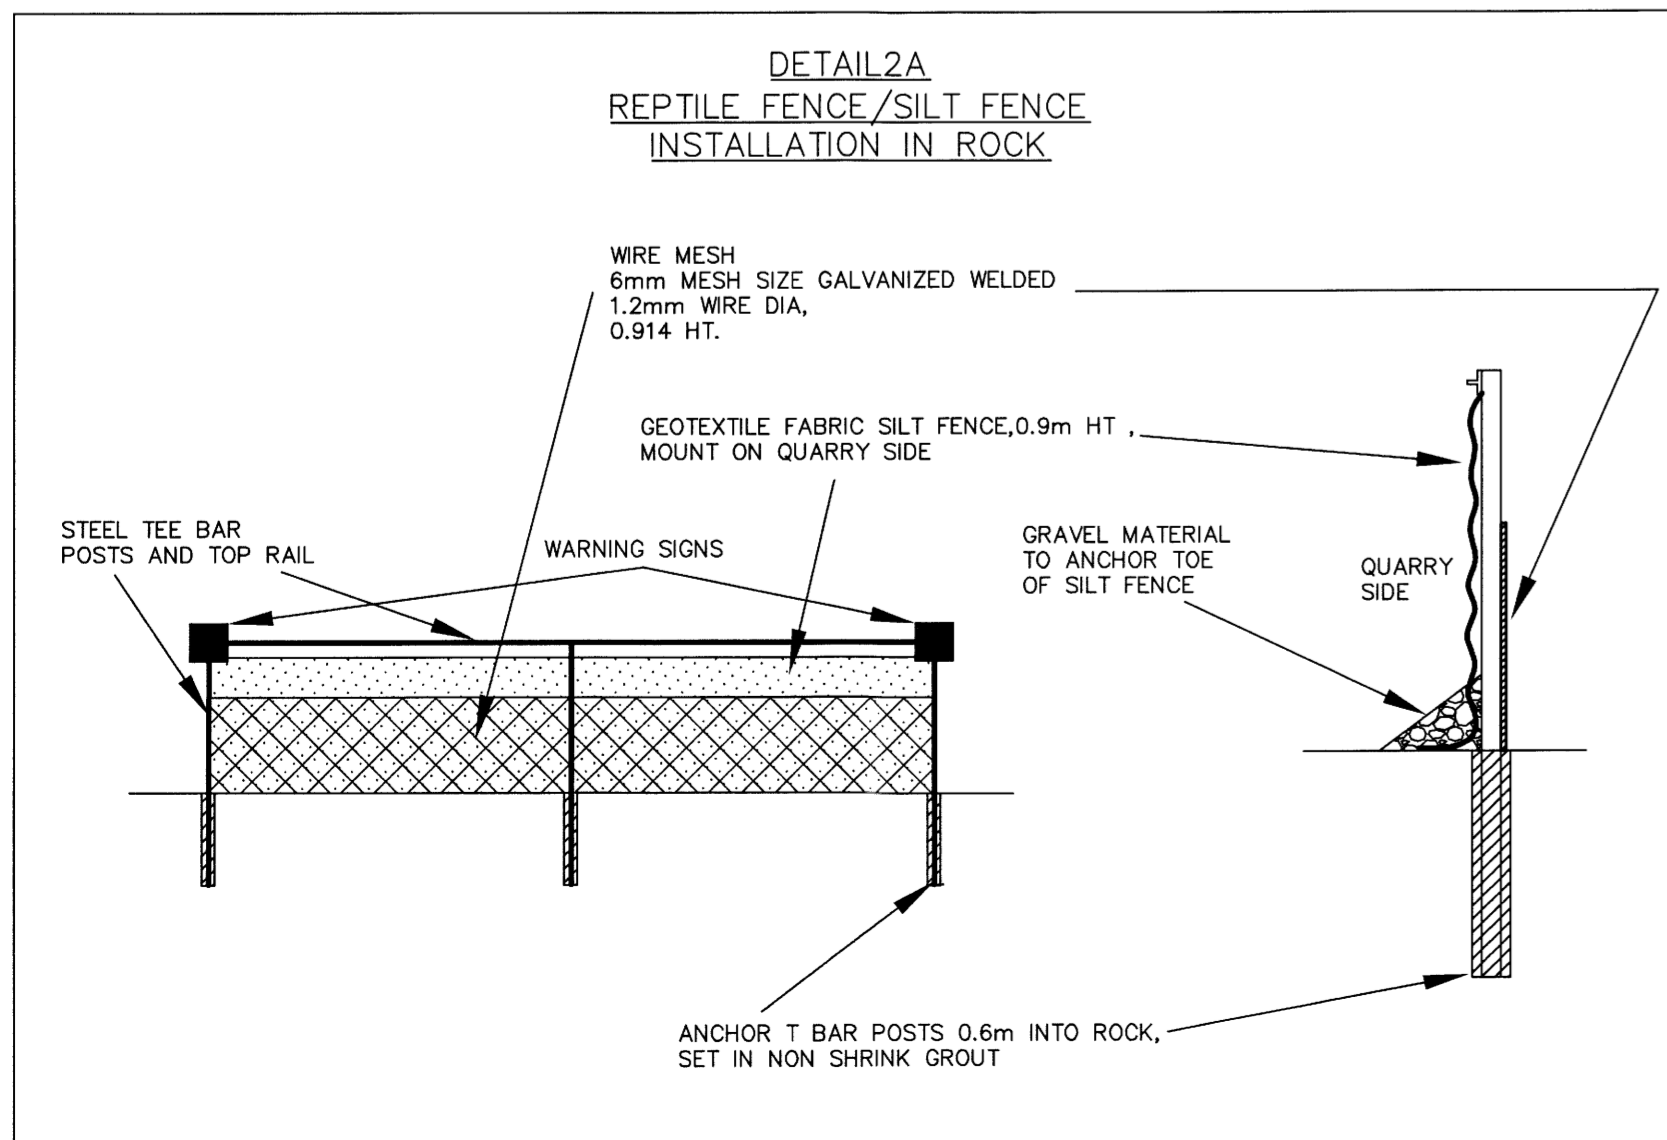
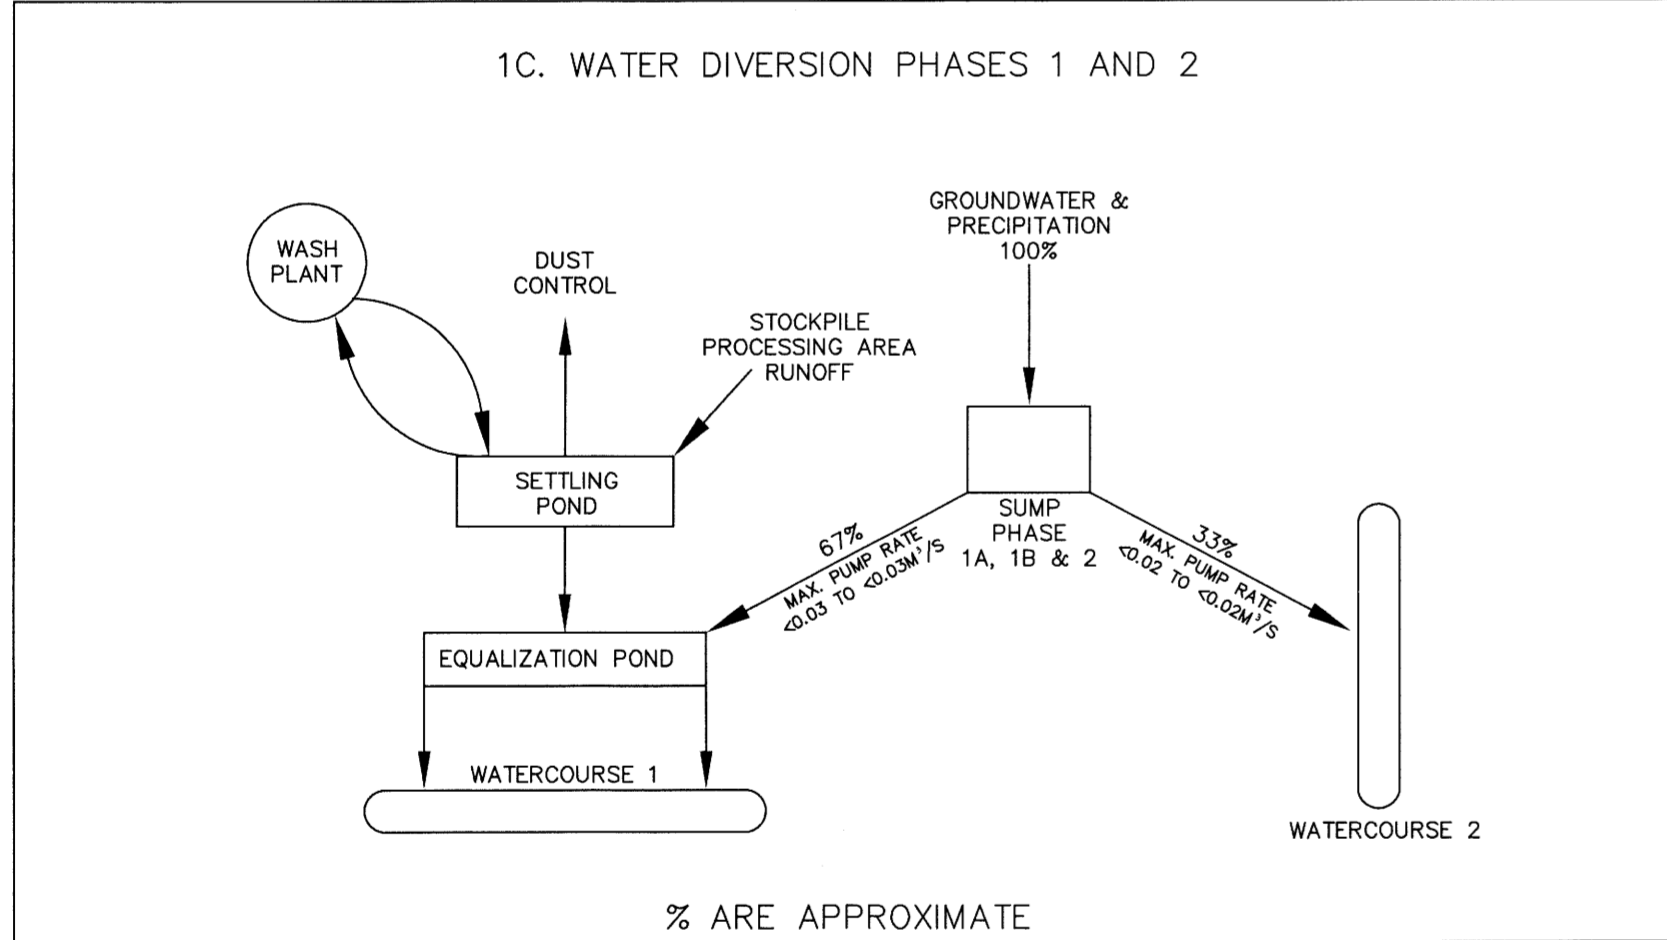
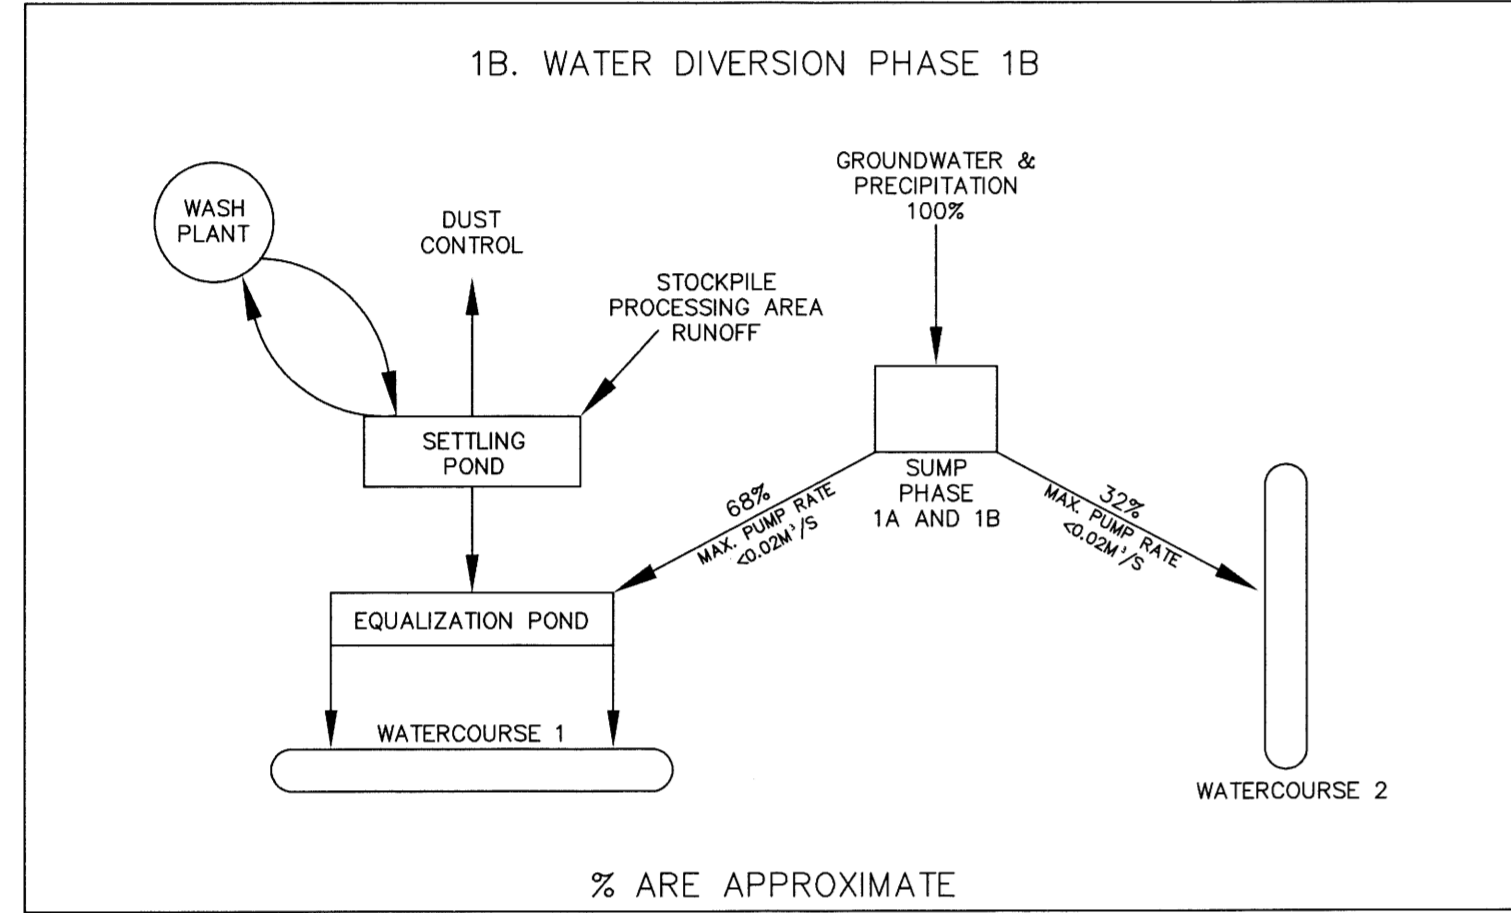
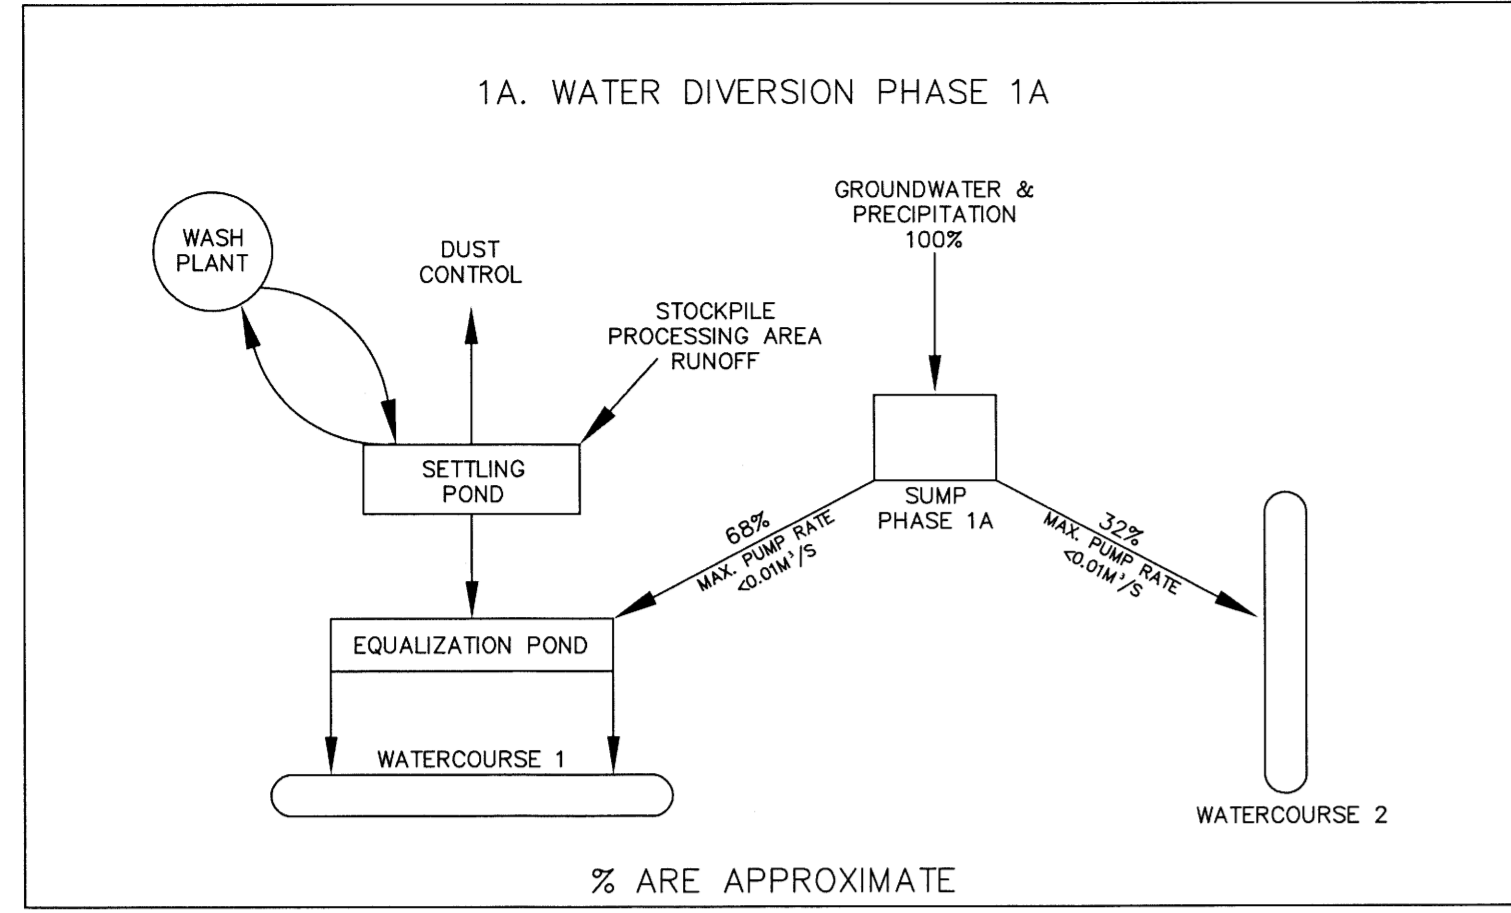
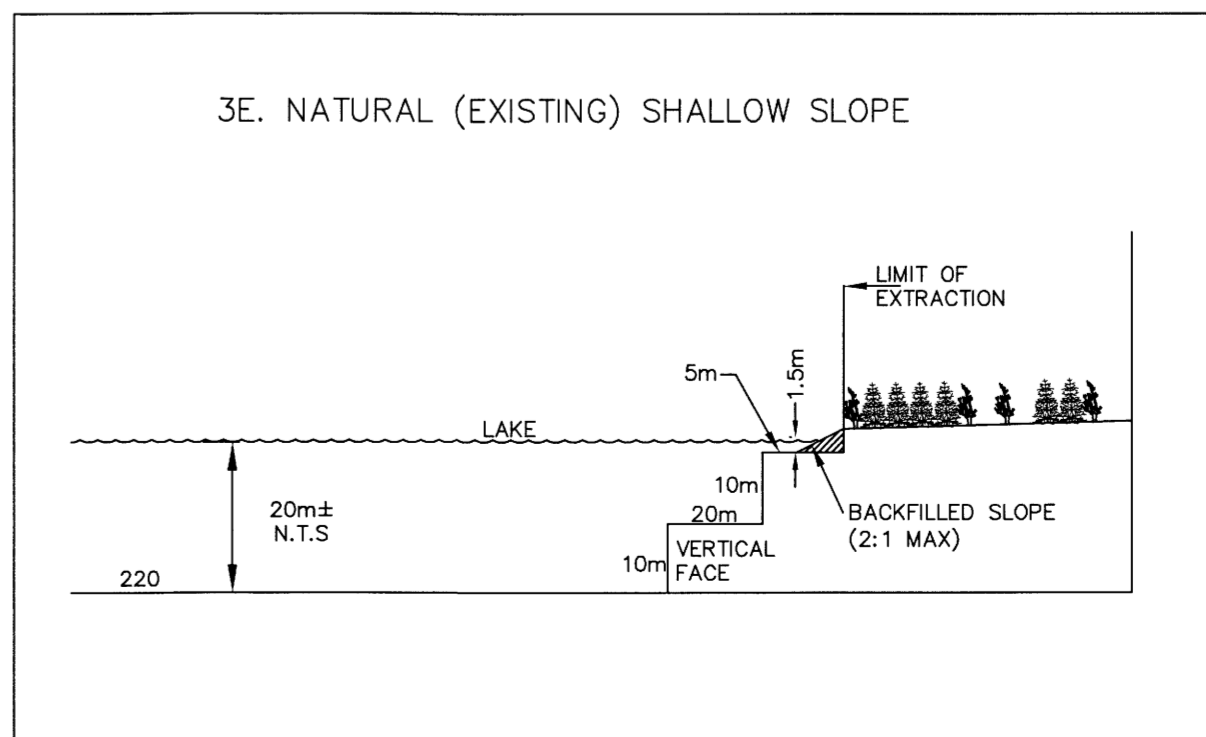
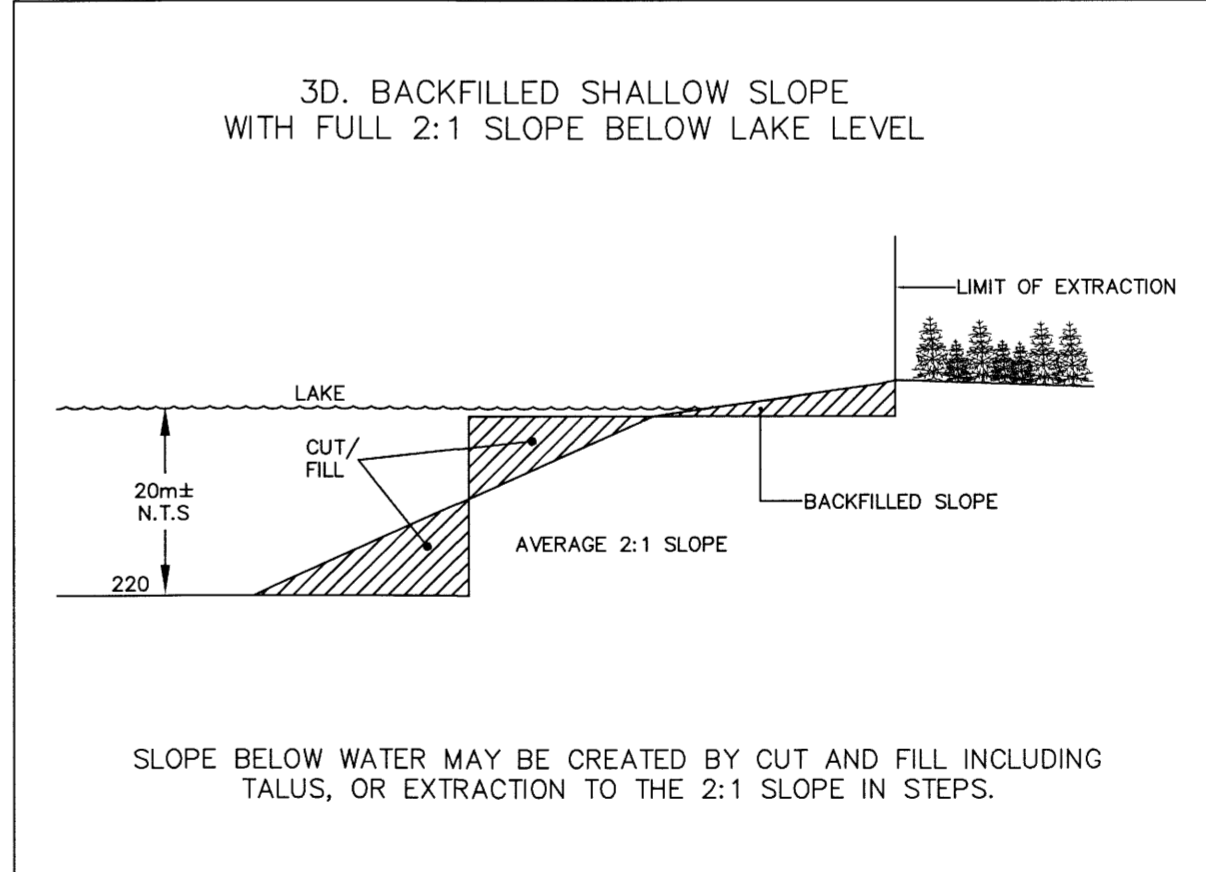
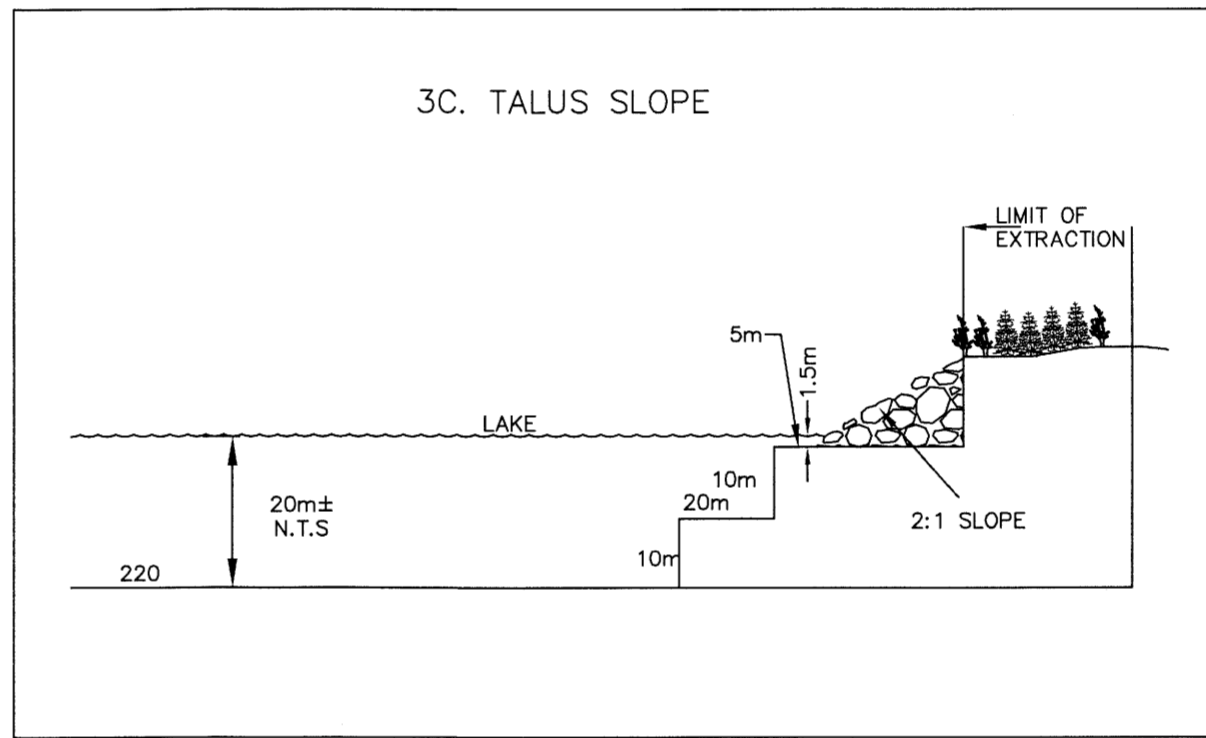


DETAIL 1 - WATER DIVERSION

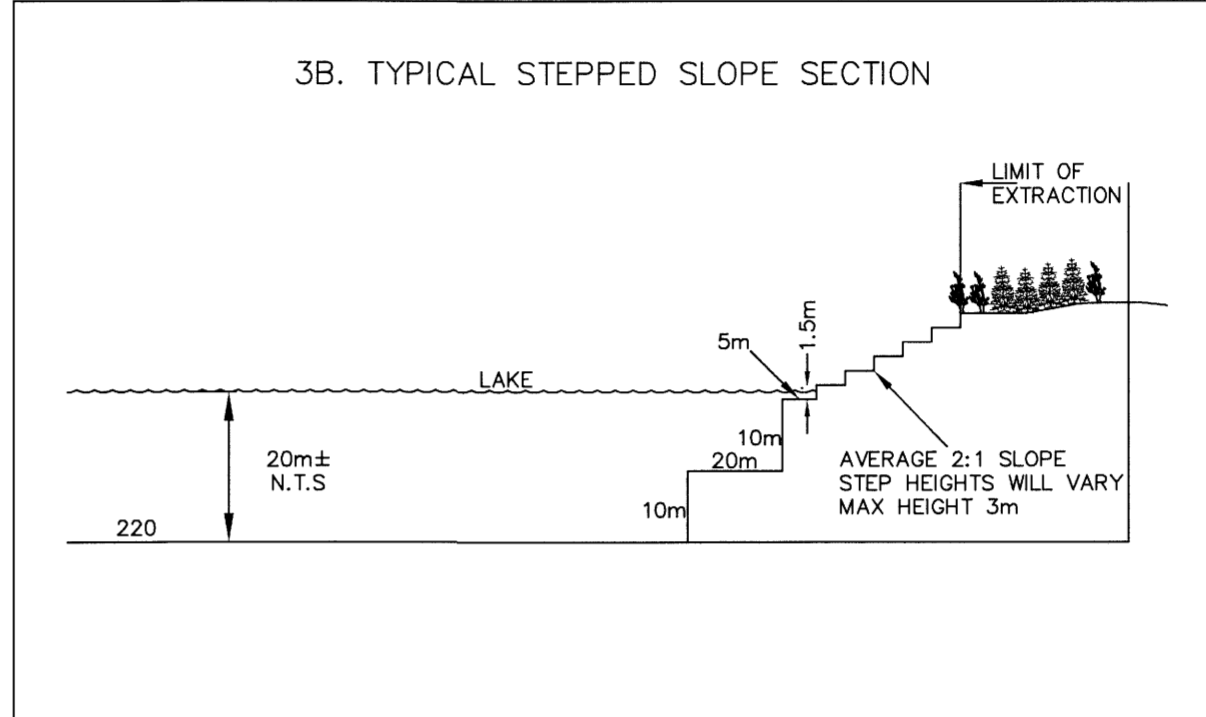

DETAIL 3 - SLOPE SECTIONS

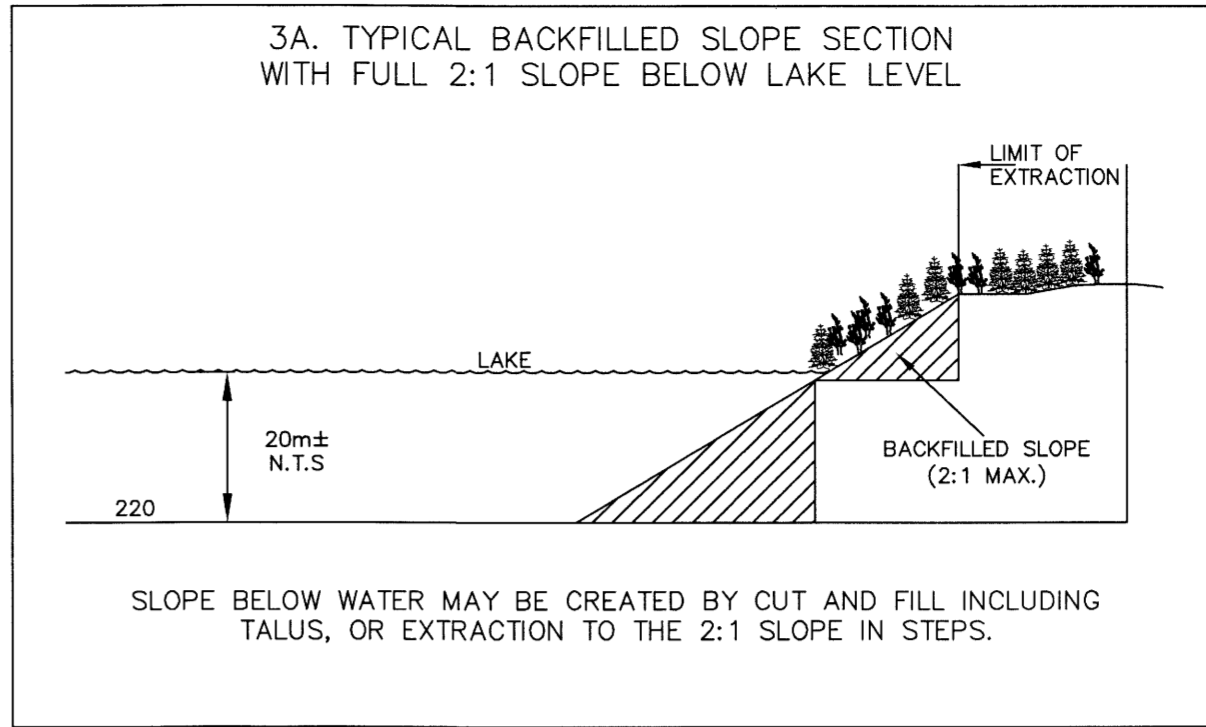

SCHEDULE OF REVISIONS PRIOR TO LICENCE			
NO.	DATE	DESCRIPTION	APPROVED
1.	APR. 30/09	CLARIFY "NO SLOPE" OPTION, ADD SECTION 3E	<i>TP</i>
2.	MAY 3 2011	GENERAL REVISIONS	<i>TP</i>
3.	JUNE 6 2011	REVISED PER MNR COMMENTS	<i>TP</i>

SCHEDULE OF AMENDMENTS			
NO.	DATE	DESCRIPTION	APPROVED

TRUDY P. PATERSON
 IS APPROVED BY THE
 MINISTRY OF NATURAL RESOURCES
 PURSUANT TO SECTION 3 (4) OF THE
 AGGREGATE RESOURCES ACT TO
 PREPARE AND CERTIFY SITE PLANS.
T. Paterson / *Jan 11*
 TRUDY P. PATERSON DATE

GIOFAM SEBRIGHT QUARRY
 CITY OF KAWARTHA LAKES
 APPLICANT: GIOFAM INVESTMENTS INC.
 BOX 1359
 UXBRIDGE, ONTARIO
 L9P 1N6

DETAILS

PROJECT NO. 05-2019 DRWG. NO. 052019 -4 OF 5
 DATE: MAY 2011 SCALE: 1:4000
 DRAWN: CJU/CAP CHECKED: *TP* APPROVED: *TP*

Skelton Brumwell
 ASSOCIATES INC.
 ENGINEERING PLANNING ENVIRONMENTAL CONSULTANTS
 93 BELL FARM ROAD, SUITE 107 BARRIE, ONTARIO L4M 5G1
 TELEPHONE (705) 726-1141 FAX: (705) 726-0331

Copyright © 2011 Skelton Brumwell & Associates Inc. All rights reserved. No part of this drawing may be reproduced, stored in a retrieval system, or for any purpose, except with the written permission of the copyright holder.